


Appendix 2.2 – A schematic layout of the open access service facility operated by GYSEV CARGO Zrt.

Debrecen Intermodal Terminal

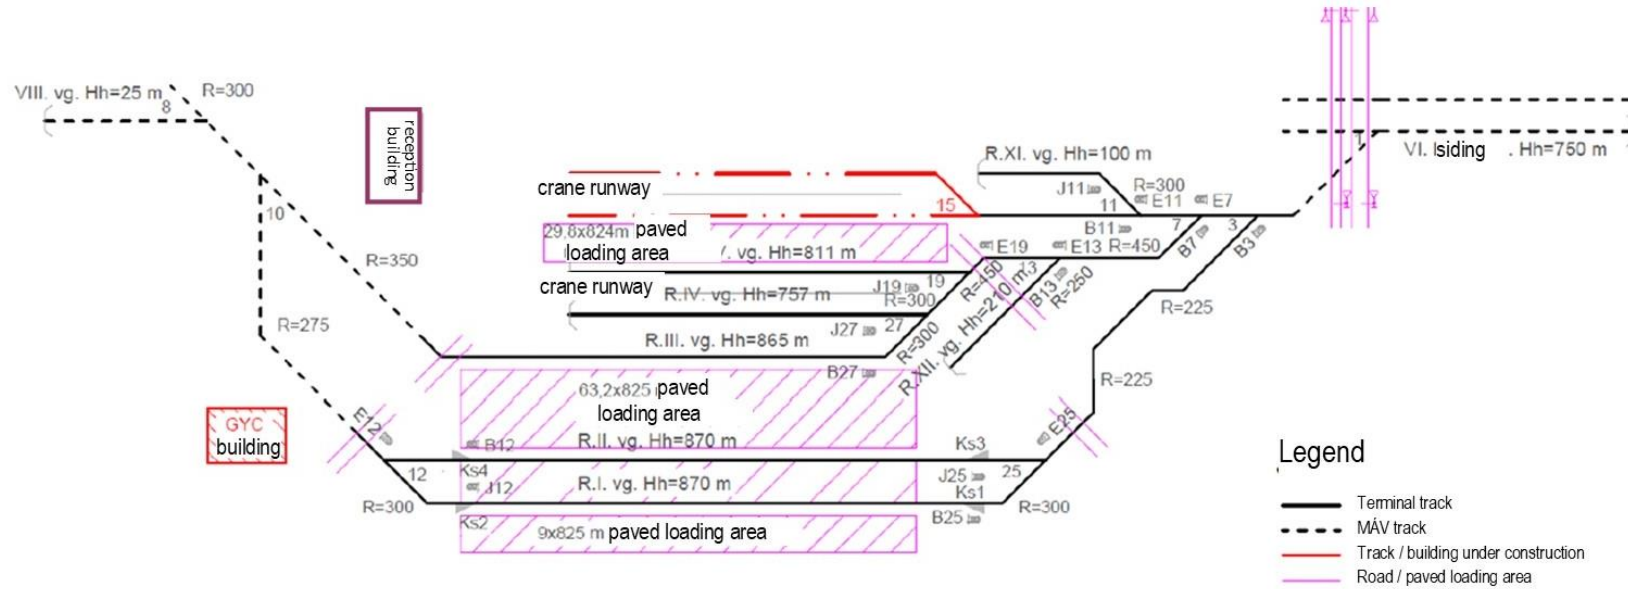

Legend

- Terminal track
- MÁV track
- Track / building under construction
- Road / paved loading area

Version date	2025	Version number	01
--------------	------	----------------	----

4002 Debrecen, topographical lot number 0253/17